



SWEET \$629,990










LANE SIDE

LOT 35 1745 SQ.FT. 3  3 



STREET SIDE

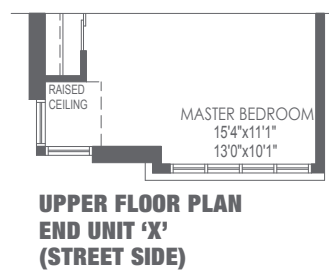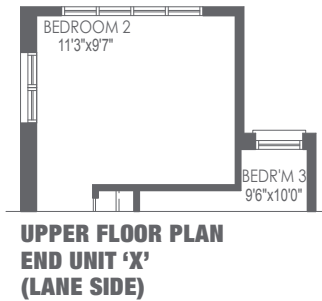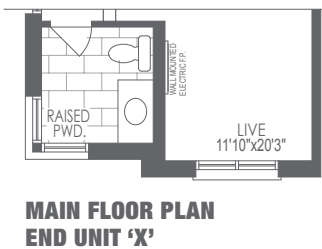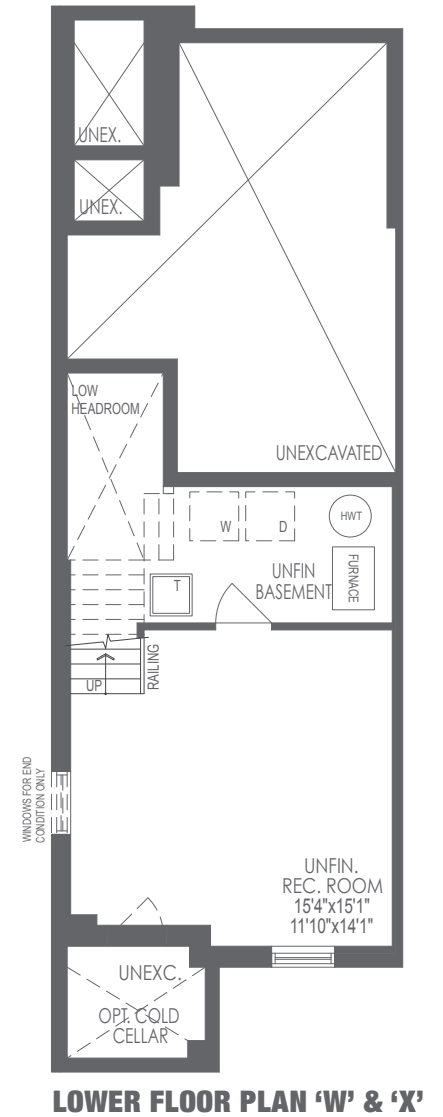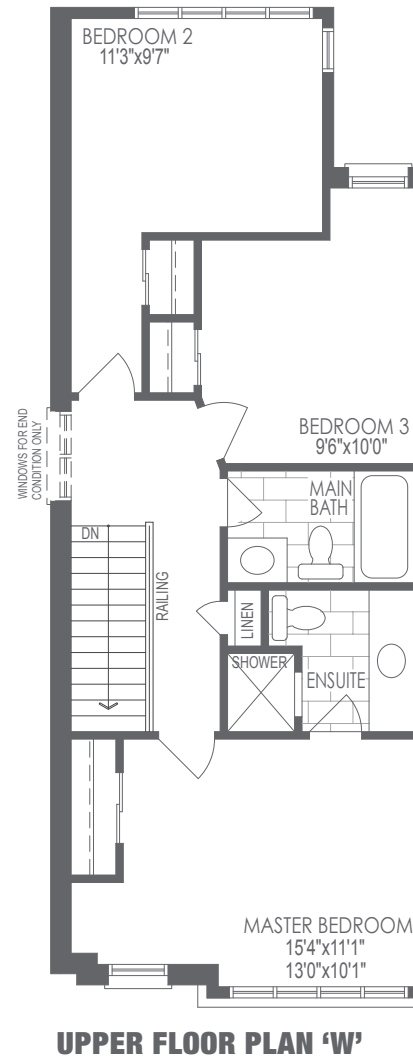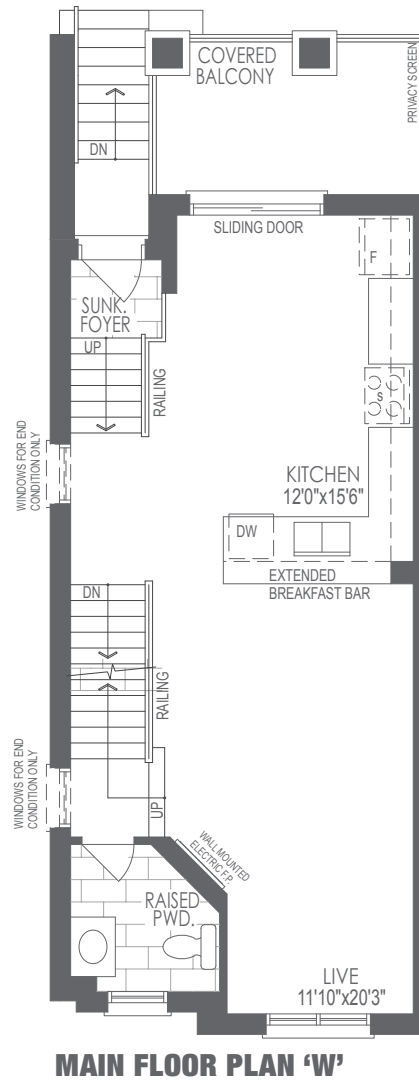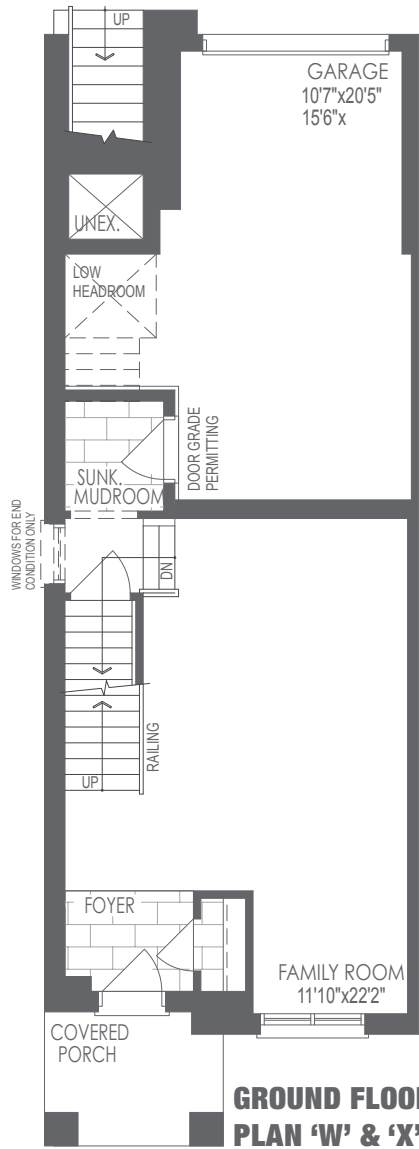

WELCOME TO THE FAMILY

Dimensions, specifications, layouts, window sizes, and materials are approximate only, may vary, and are subject to change as provided in the Agreement of Purchase & Sale. Square footage varies according to architectural style. Plans may be reversed. Renderings are artist's concept. E.&O.E. 2017

SWEET

1745 SQ.FT.



1 Stainless steel & glass chimney hood fan

2 3 Stainless steel appliance bonus

3 2 Frosted glass flip up cabinets

4 Upgraded pull-down Moen faucet

5 Contemporary backsplash

6 Modern cabinet doors with aluminum edge

7 Wall mounted electric fireplace

8 Sleek baseboard and trim

9 Open shelves


10 Specialty countertop

11 Contemporary laminate flooring

12 Extended breakfast counter



SITE PLAN

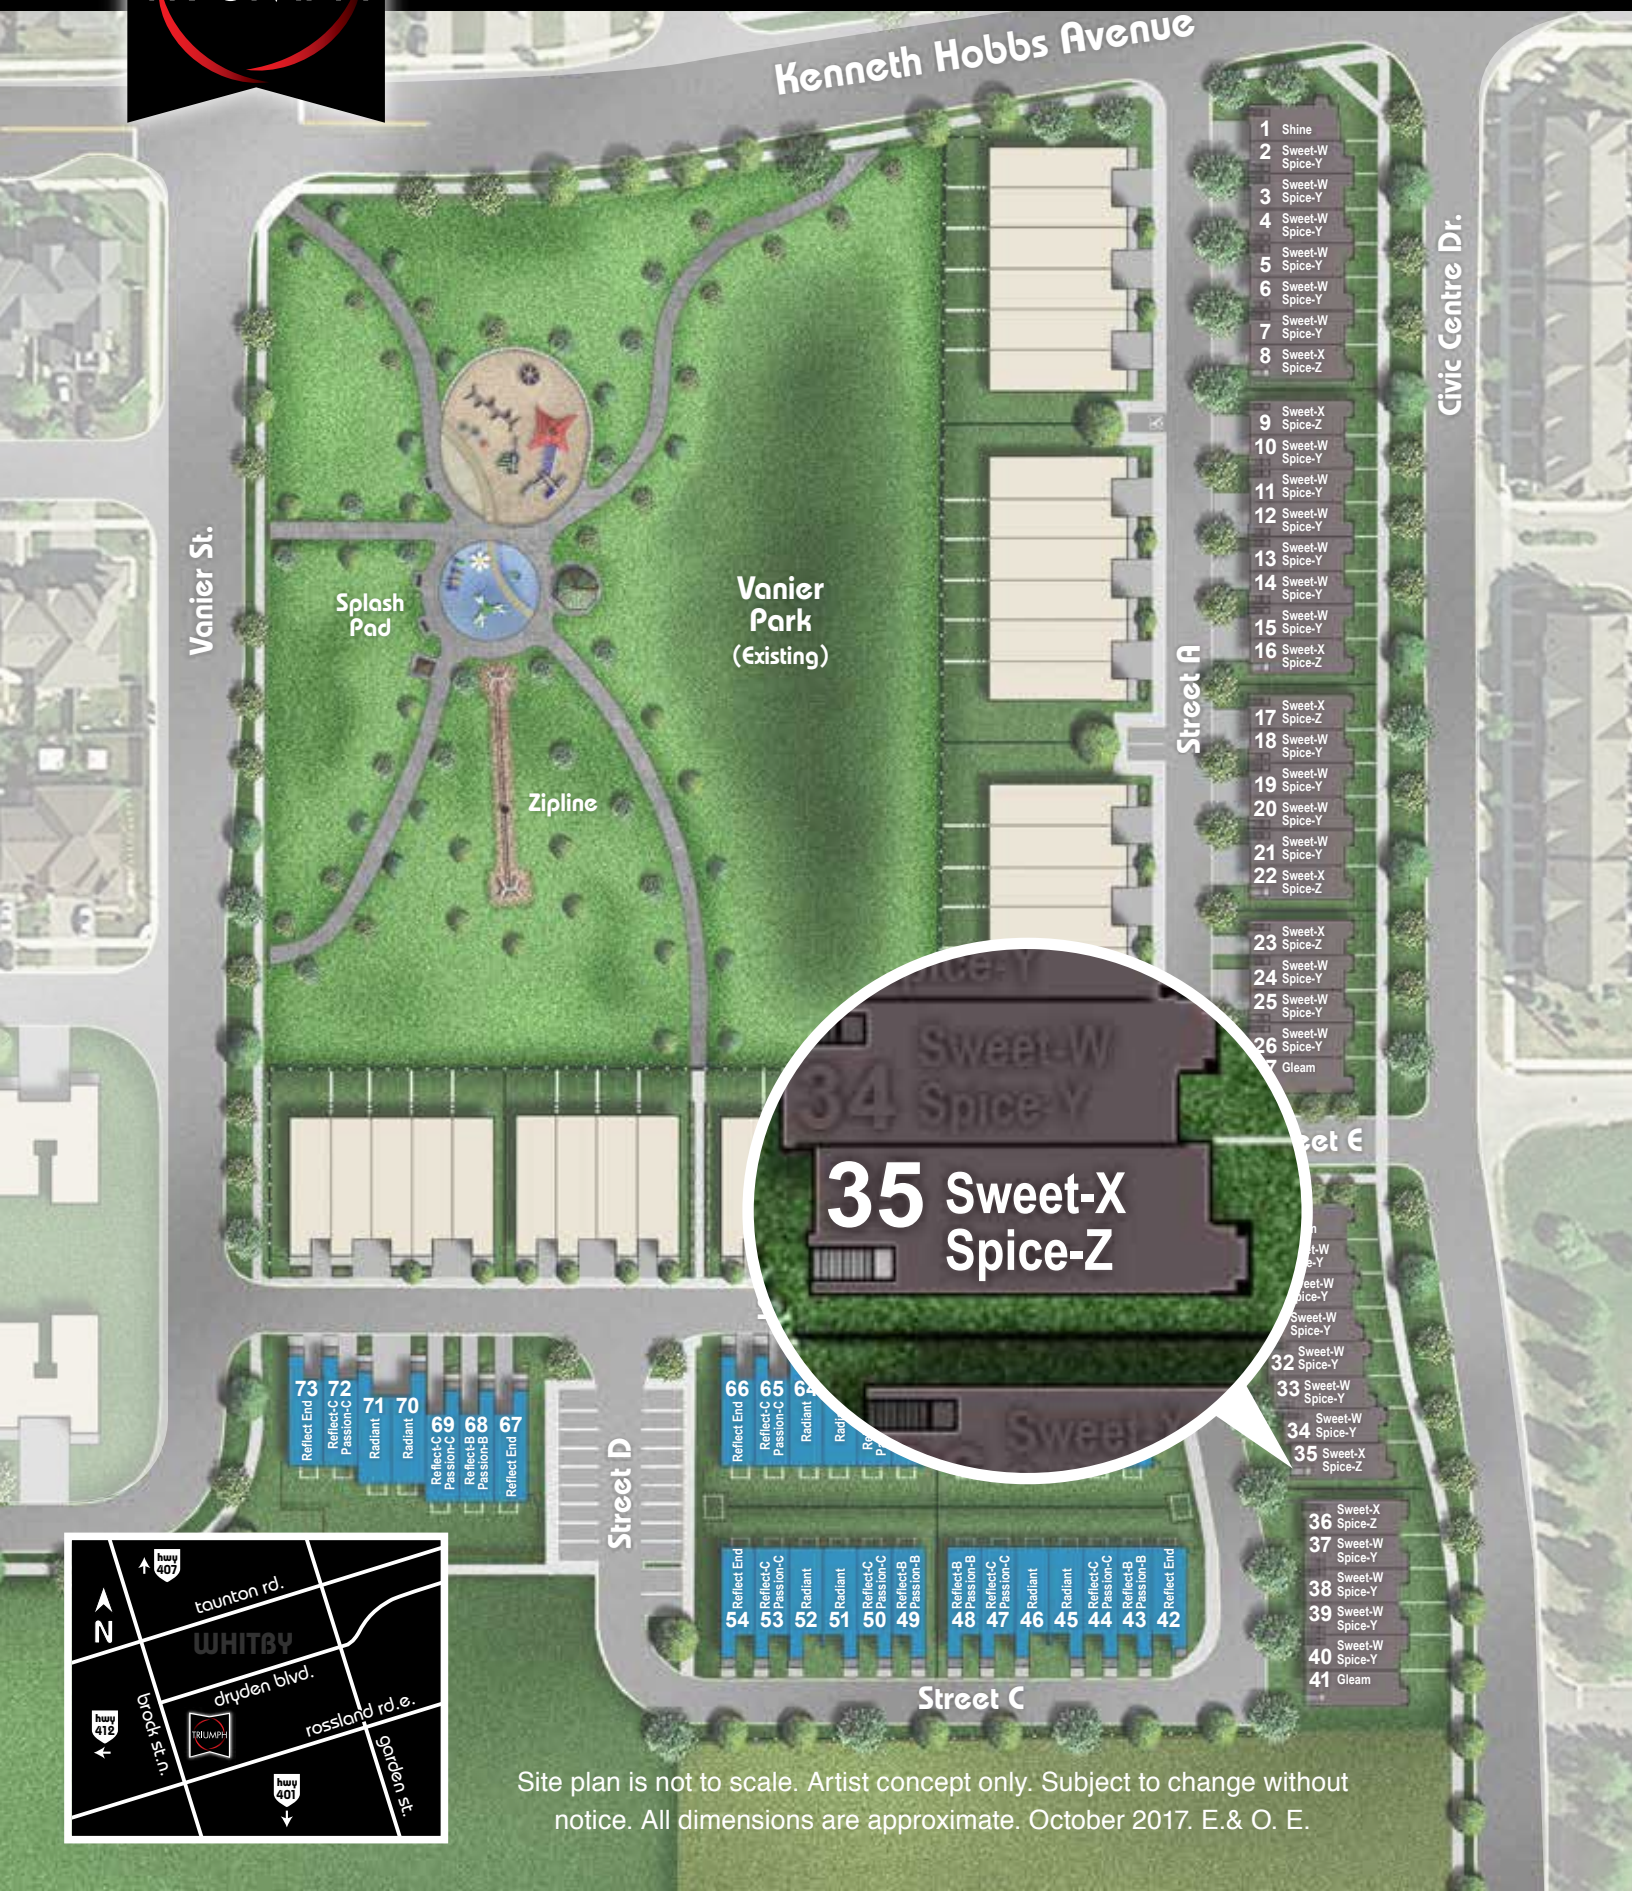

Vanier St.

Kenneth Hobbs Avenue

Civic Centre Dr.

Splash Pad

Vanier Park (Existing)

Zipline

- 1 Shine
- 2 Sweet-W Spice-Y
- 3 Sweet-W Spice-Y
- 4 Sweet-W Spice-Y
- 5 Sweet-W Spice-Y
- 6 Sweet-W Spice-Y
- 7 Sweet-W Spice-Y
- 8 Sweet-X Spice-Z
- 9 Sweet-X Spice-Z
- 10 Sweet-W Spice-Y
- 11 Sweet-W Spice-Y
- 12 Sweet-W Spice-Y
- 13 Sweet-W Spice-Y
- 14 Sweet-W Spice-Y
- 15 Sweet-W Spice-Y
- 16 Sweet-X Spice-Z
- 17 Sweet-X Spice-Z
- 18 Sweet-W Spice-Y
- 19 Sweet-W Spice-Y
- 20 Sweet-W Spice-Y
- 21 Sweet-W Spice-Y
- 22 Sweet-X Spice-Z
- 23 Sweet-X Spice-Z
- 24 Sweet-W Spice-Y
- 25 Sweet-W Spice-Y
- 26 Sweet-W Spice-Y
- 27 Gleam
- 28 Sweet-W Spice-Y
- 29 Sweet-W Spice-Y
- 30 Sweet-W Spice-Y
- 31 Sweet-W Spice-Y
- 32 Sweet-W Spice-Y
- 33 Sweet-W Spice-Y
- 34 Sweet-W Spice-Y
- 35 Sweet-X Spice-Z
- 36 Sweet-X Spice-Z
- 37 Sweet-W Spice-Y
- 38 Sweet-W Spice-Y
- 39 Sweet-W Spice-Y
- 40 Sweet-W Spice-Y
- 41 Gleam



35 Sweet-X Spice-Z

- 73 Reflect End
- 72 Reflect-C Passion-C
- 71 Radiant
- 70 Radiant
- 69 Reflect-C Passion-C
- 68 Reflect-B Passion-B
- 67 Reflect End

Street D

- 66 Reflect End
- 65 Reflect-C Passion-C
- 64 Radiant
- 63 Radiant
- 62 Reflect-C Passion-C
- 61 Reflect-B Passion-B
- 60 Reflect-C Passion-C
- 59 Reflect-B Passion-B
- 58 Reflect-B Passion-B
- 57 Reflect-C Passion-C
- 56 Radiant
- 55 Radiant
- 54 Reflect End

Street C



Site plan is not to scale. Artist concept only. Subject to change without notice. All dimensions are approximate. October 2017. E. & O. E.